



REGENERATION AND PLANNING

STRATEGIC ASSET MANAGEMENT

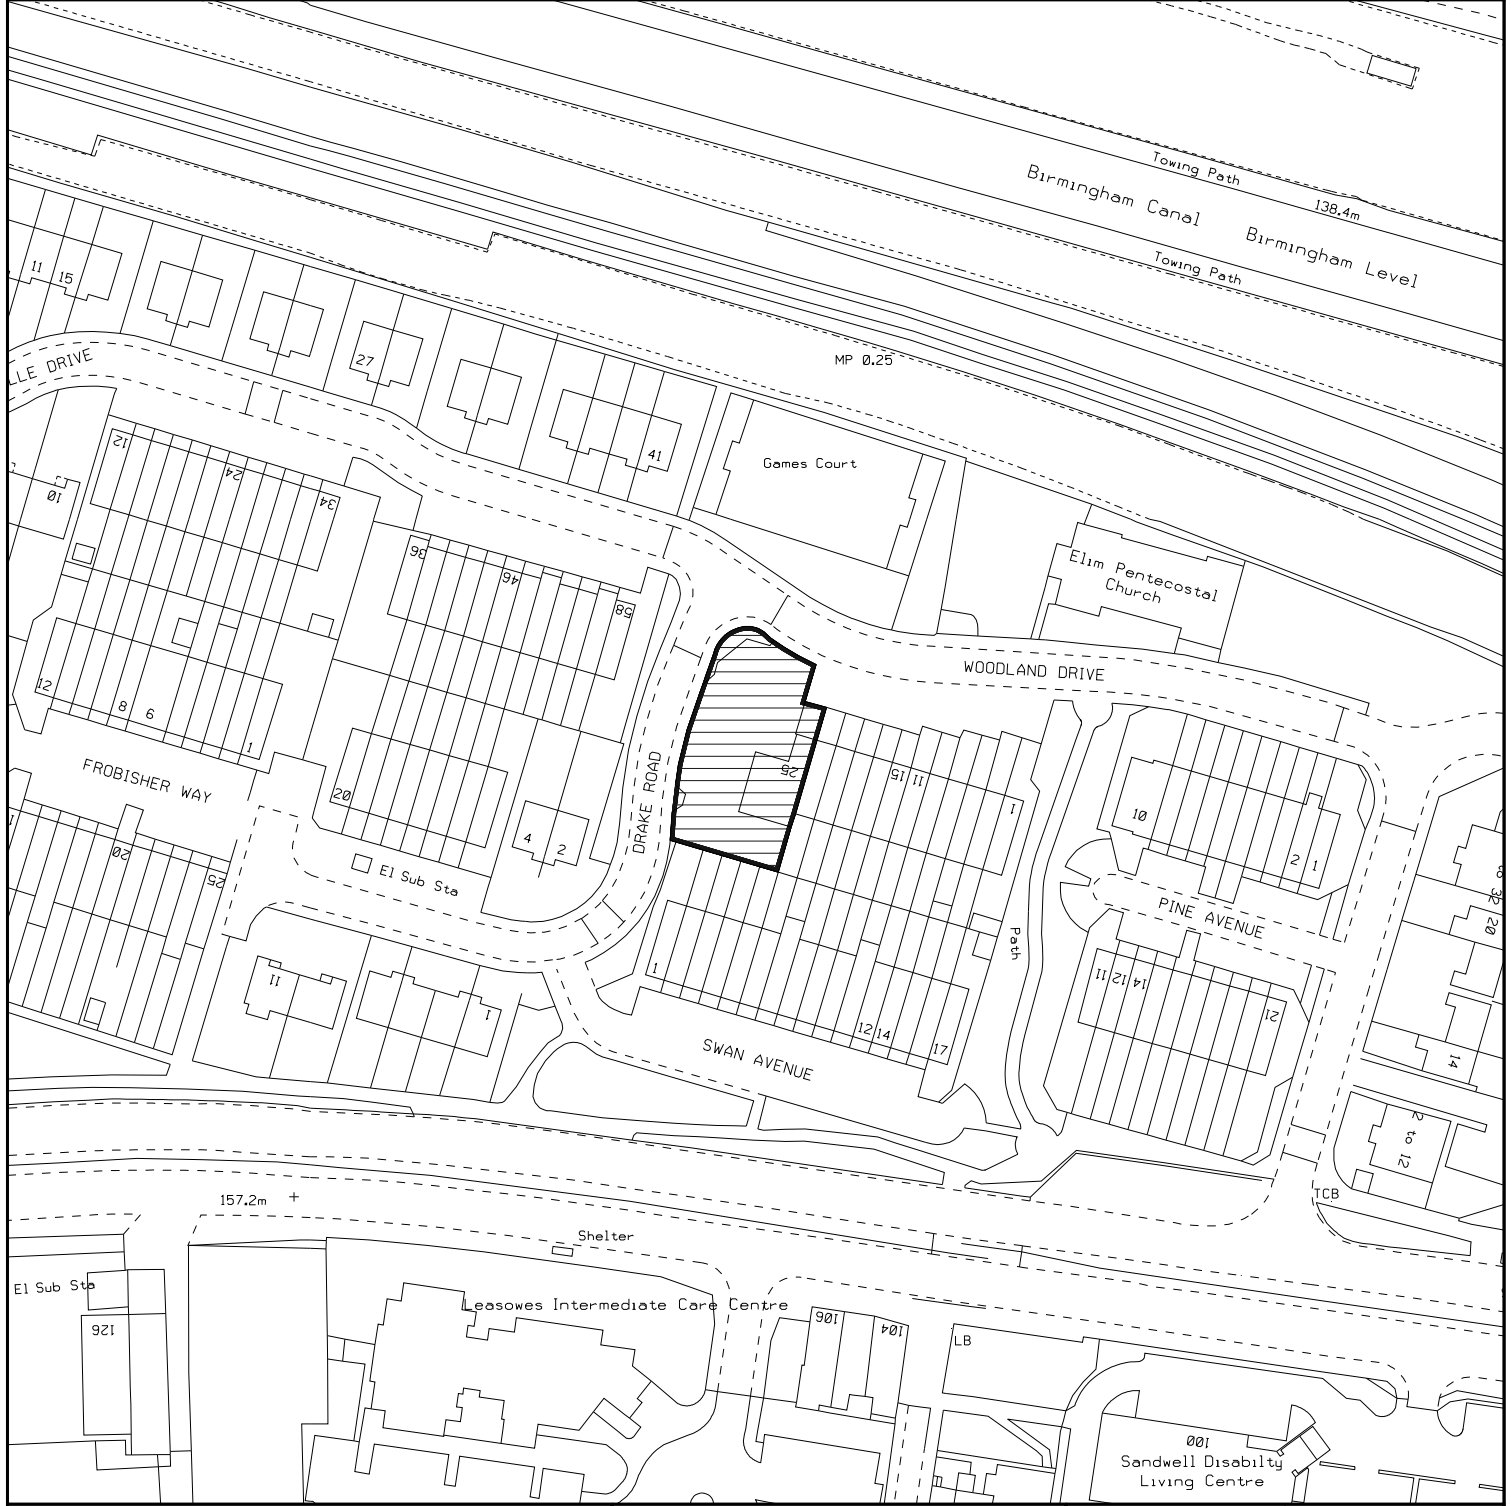

LEGEND	DESCRIPTION	SANDWELL	TERRIER
	25 WOODLAND DRIVE SMETHWICK	SP0189SW	259
 Sandwell Metropolitan Borough Council	AREA	SCALE	CENTROID
	710.8 M2 850.1 Y2	1:1250	401073/289461
	PLAN NUMBER	DRAWN	DATE
	SAM/54340/004	DM	07-NOV-2018
THIS MAP IS BASED UPON ORDNANCE SURVEY MATERIAL WITH THE PERMISSION OF ORDNANCE SURVEY ON BEHALF OF THE CONTROLLER OF HER MAJESTY'S STATIONERY OFFICE ©CROWN COPYRIGHT UNAUTHORISED REPRODUCTION INFRINGES CROWN COPYRIGHT AND MAY LEAD TO PROSECUTION OR CIVIL PROCEEDINGS SANDWELL MBC LICENCE NO 100032119 2018			