



REGENERATION AND PLANNING

STRATEGIC ASSET MANAGEMENT



NORTH

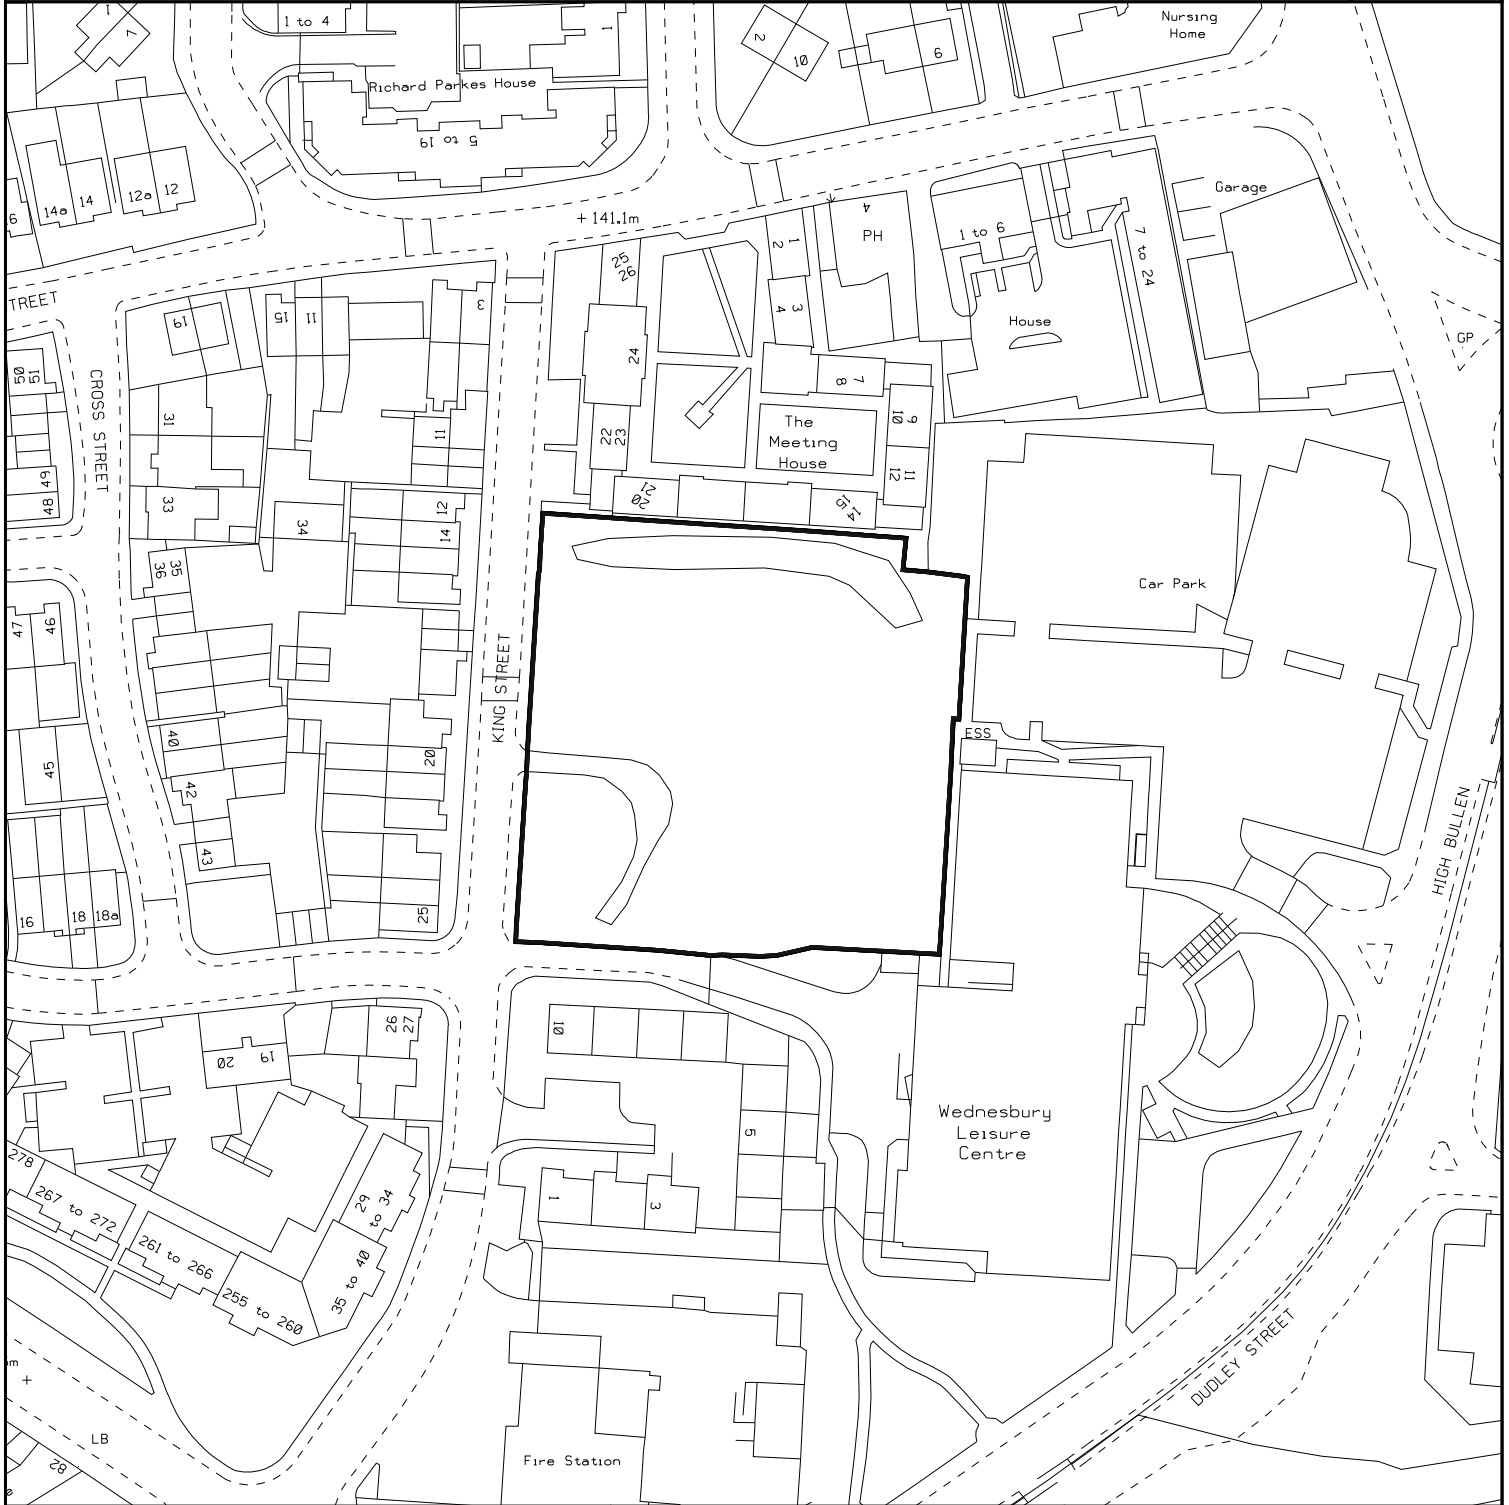

LEGEND 	DESCRIPTION LAND OFF KING STREET WEDNESBURY	SANDWELL S09895SW	TERRIER 33
		SCALE 1:1250	CENTROID 398444/295069
		DRAWN DM	DATE 19- JUN-2018
THIS MAP IS BASED UPON ORDNANCE SURVEY MATERIAL WITH THE PERMISSION OF ORDNANCE SURVEY ON BEHALF OF THE CONTROLLER OF HER MAJESTY'S STATIONERY OFFICE ©CROWN COPYRIGHT			
UNAUTHORISED REPRODUCTION INFRINGES CROWN COPYRIGHT AND MAY LEAD TO PROSECUTION OR CIVIL PROCEEDINGS			
	AREA 4955.2 M2 5926.6 Y2	SANDWELL MBC LICENCE NO 100032119 2018	
	PLAN NUMBER SAM/27640/005		