



REGENERATION AND PLANNING

STRATEGIC ASSET MANAGEMENT



NORTH

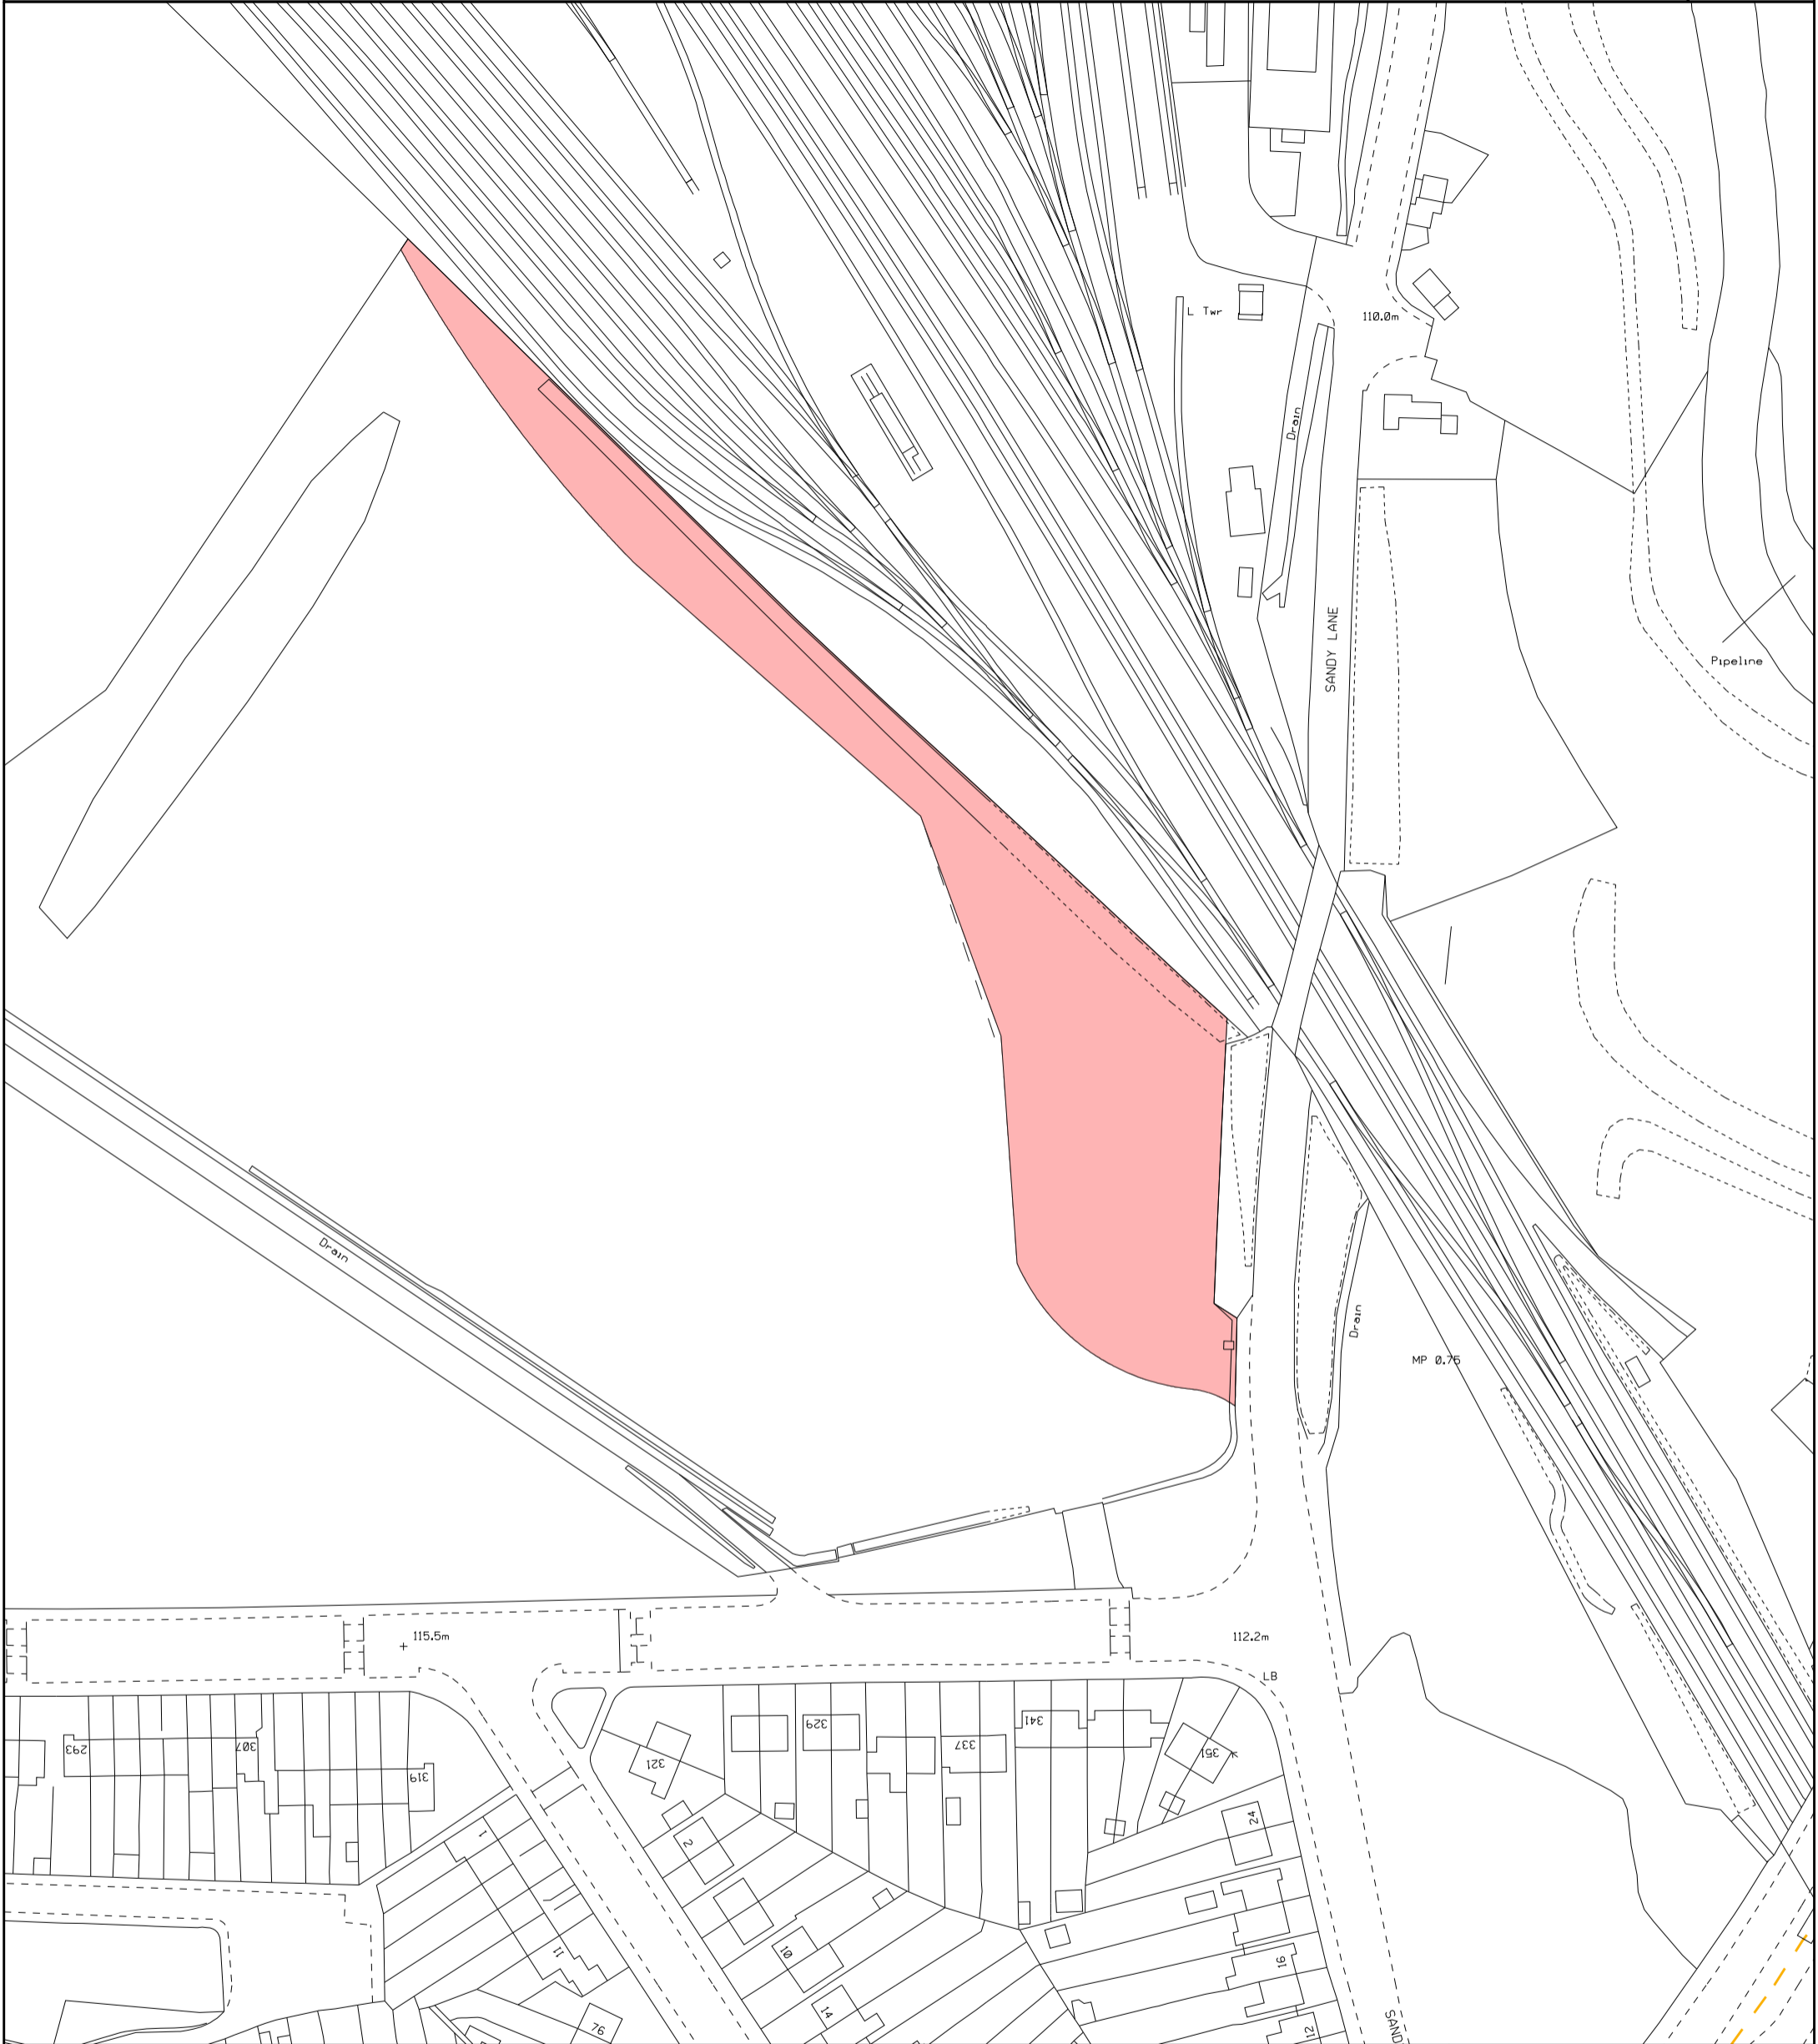

	LEGEND	DESCRIPTION	SANDWELL	TERRIER
		LAND OFF FRIAR PARK ROAD & SANDY LANE WEDNESBURY	SP0195SW	39
		AREA 5942.2 M2 7107.0 Y2	SCALE 1:1250	CENTROID 401484/295190
		PLAN NUMBER SAM/18880/022	DRAWN DM	DATE 12-OCT-2018
			<small>THIS MAP IS BASED UPON ORDNANCE SURVEY MATERIAL WITH THE PERMISSION OF ORDNANCE SURVEY ON BEHALF OF THE CONTROLLER OF HER MAJESTY'S STATIONERY OFFICE</small> ©CROWN COPYRIGHT <small>UNAUTHORISED REPRODUCTION INFRINGES CROWN COPYRIGHT AND MAY LEAD TO PROSECUTION OR CIVIL PROCEEDINGS</small>	
			SANDWELL MBC LICENCE NO 100032119 2018	